
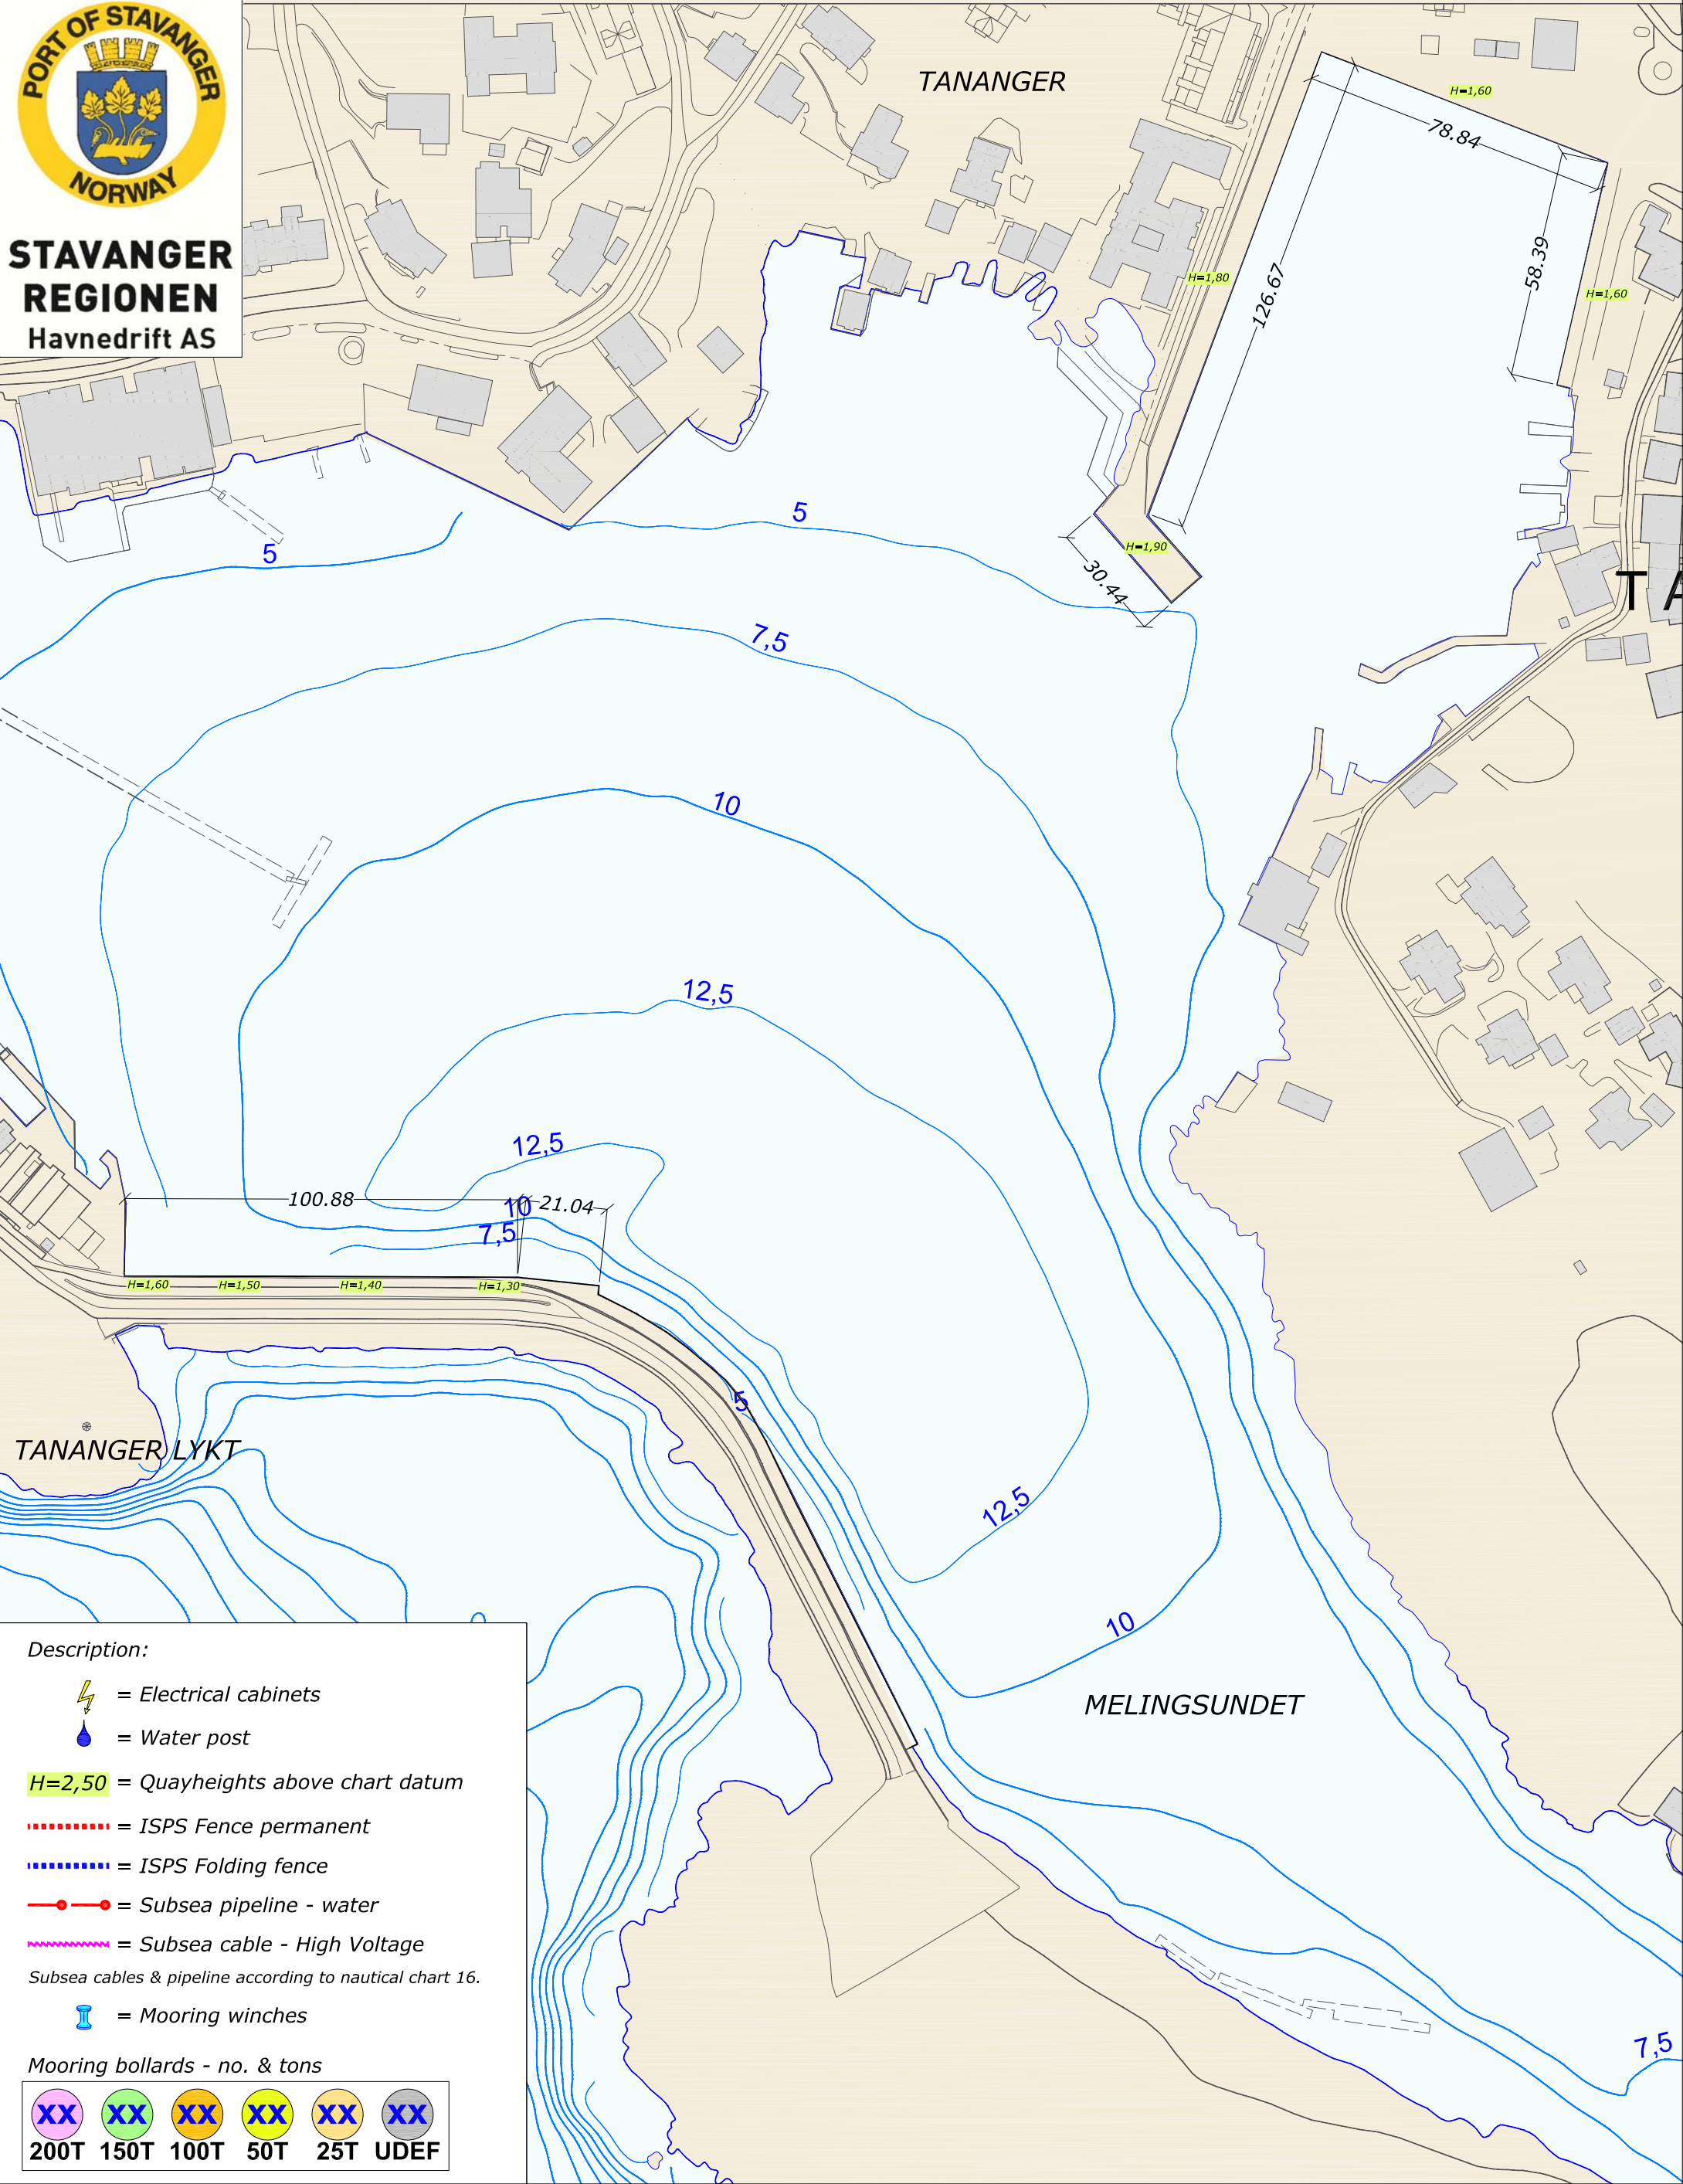









Rev.	Date	Text	Sign
Drawn by R.KARLSEN	Approved by - date	Filename STAVANGER_HAVN.DWG	Date 0
 Rutek AS - Seilaskjervegen 11 - 4055 Sola	Title STAVANGER HARBOUR SKETCH DETAILS	Scale 1:1500	Drawing no.
	Customer Stavangerregionen Havnedrift AS	Size A3	Sheet 1/1

SKETCH DETAILS STAVANGER HARBOUR
TANANGER HAVN
Installations, lengths and heights of quays
Heights above chart datum







REV.NR. 02 - 04.11.2015



Description:

-  = Electrical cabinets
-  = Water post
- H=2,50** = Quayheights above chart datum
-  = ISPS Fence permanent
-  = ISPS Folding fence
-  = Subsea pipeline - water
-  = Subsea cable - High Voltage
- Subsea cables & pipeline according to nautical chart 16.
-  = Mooring winches

Mooring bollards - no. & tons

					
200T	150T	100T	50T	25T	UDEF